
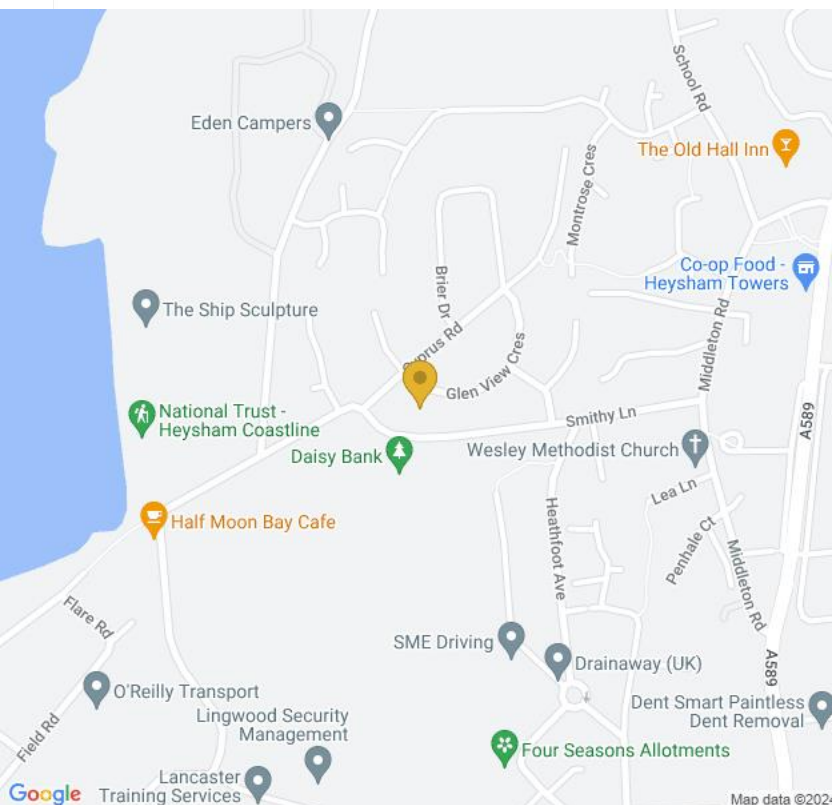


£279,950

Glen View Crescent,
Heysham, Morecambe LA3

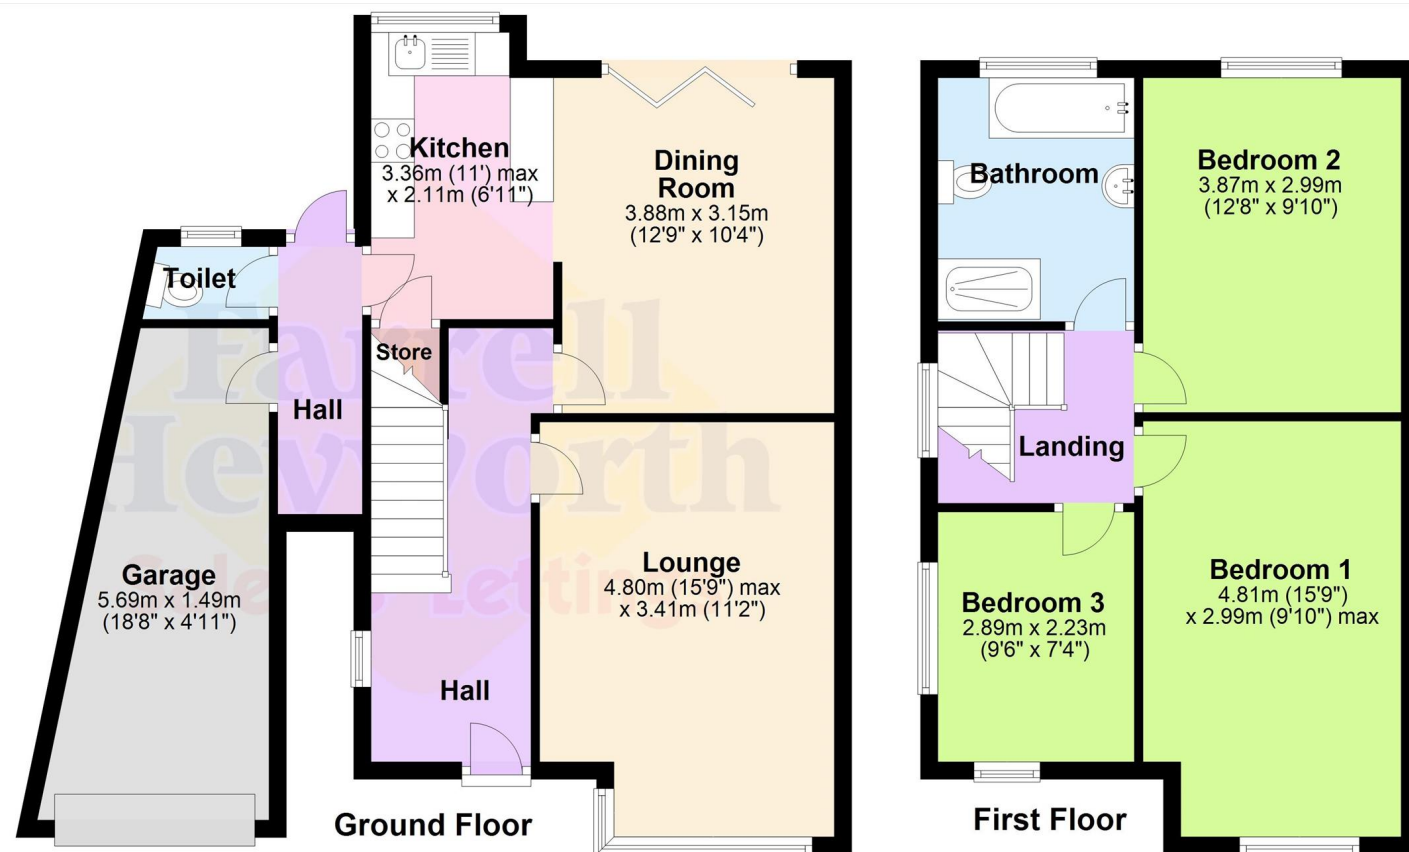

Morecambe
3-7 Victoria Street
Morecambe LA4 4AE

Tel: 01524 832929

Email: morecambe@farrellheyworth.co.uk

<https://www.farrellheyworth.co.uk/morecambe>



- ****VIRTUAL VIEWING AVAILABLE. CLICK ON THE VIDEO TOUR ABOVE****
- **Three Bedroom Semi Detached Family Property With Drive**
- **Lounge, Dining Room, Kitchen, Garage, Rear Garden**
- **Three Good Size Bedrooms, Bathroom**
- **Gas Central Heating, Double Glazed**

Every care has been taken with the preparation of these Particulars but complete accuracy cannot be guaranteed. If there is any point, which is of particular importance to you, we will be pleased to check the information for you. These Particulars do not constitute a contract or part of a contract.

All measurements quoted are approximate and plans are for general guidance and are not to scale. The Fixtures, Fittings & Appliances have not been tested and therefore no guarantee can be given that they are in working order. Photographs are reproduced for general information and it cannot be inferred that any item shown is included in the sale.

Company Details - Farrell Heyworth Limited.

Registered Office: Second Floor Office Suite, The Pavillion, Church Street, Lancaster, LA1 1EX

Registered in England No. 3798432

Directors CP Heyworth FNAEA, JF Collins, JR Collins, SW Penny FRICS, JAG Shellcross MNAEA, JA French

EPC C

www.farrellheyworth.co.uk



We are pleased to present to the market this beautifully presented three bedroom semi-detached, located in a popular area.

Internally the accommodation comprises lounge, dining room and kitchen. Stairs leading to the first floor with three good sized bedrooms and family bathroom.

Externally is a driveway, garage and front garden with access to a generous rear garden.

Tenure: Freehold

Council Tax: Band B





