
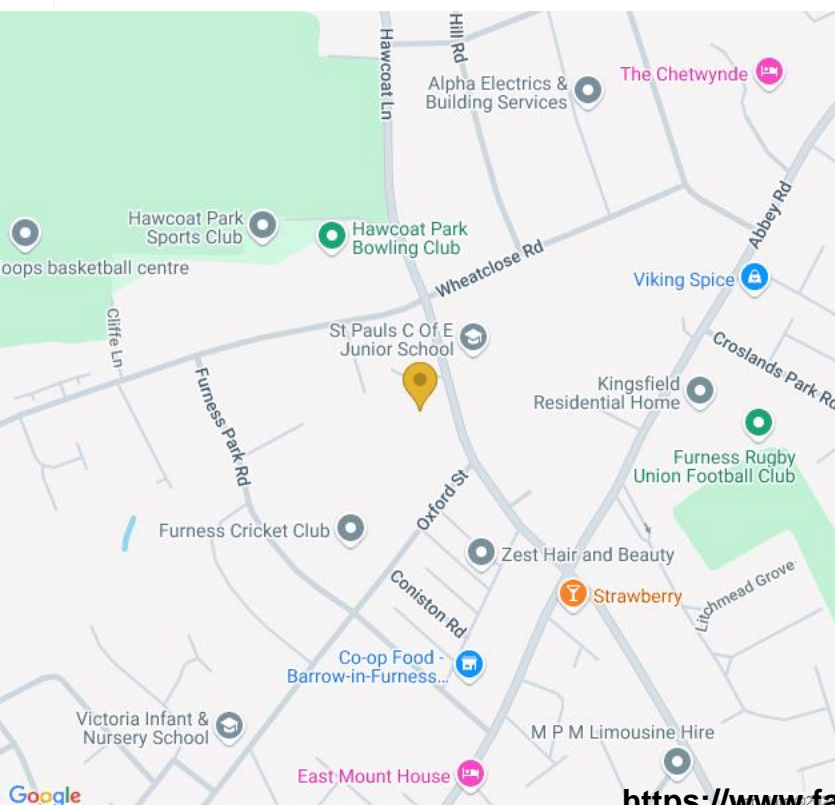


£304,950

Hawcoat Lane, Barrow In
Furness LA14

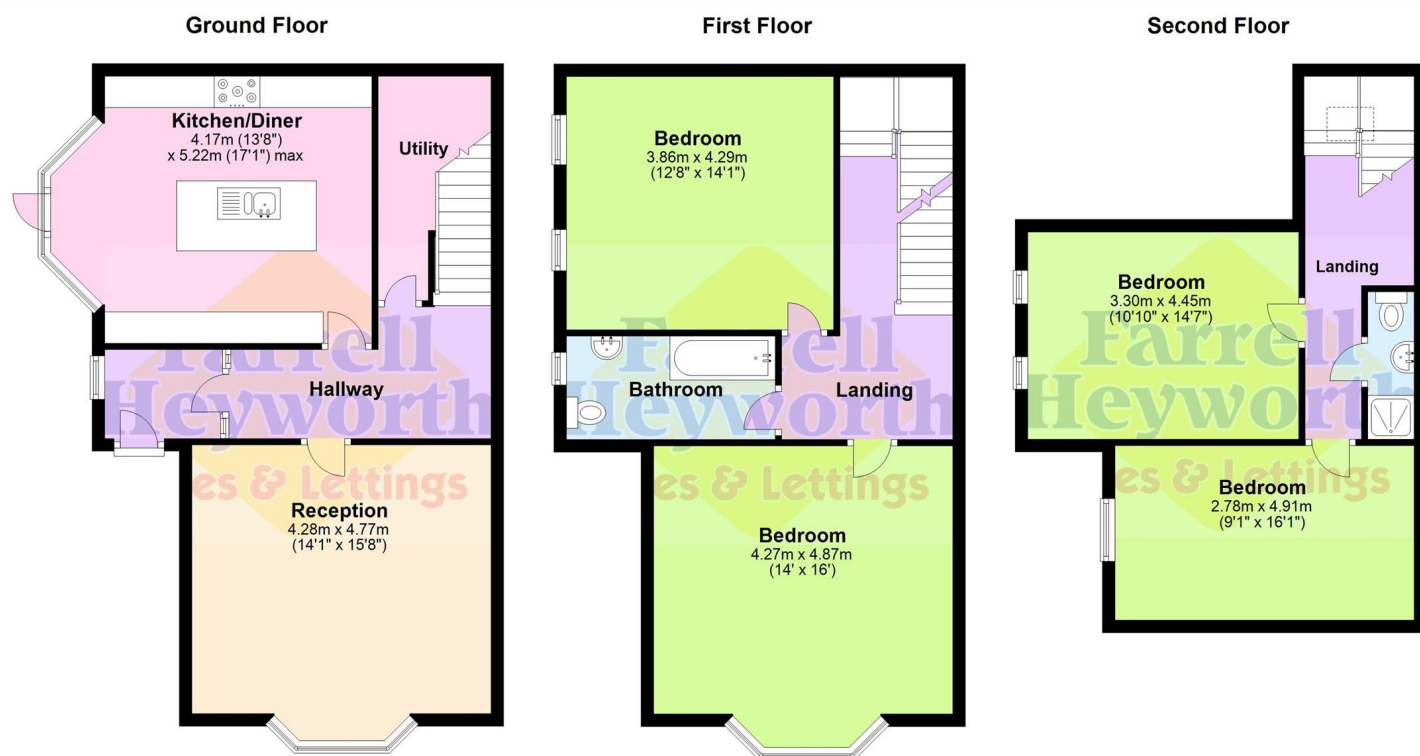

Barrow In Furness
76 Cavendish Street
Barrow In Furness LA14 1PZ

Tel: 01229 839090

Email: barrow@farrellheyworth.co.uk

<https://www.farrellheyworth.co.uk/about-us/branches/barrow>



- ****VIRTUAL VIEWING AVAILABLE. CLICK ON THE VIDEO TOUR ABOVE****
- **Four Bedroom Semi Detached Family Property With Drive**
- **Spacious Lounge, Dining Kitchen, Plus Generous Garden**
- **Four Good Size Bedrooms, Bathroom And Shower Room**
- **Sought After Location, Close To Amenities & Transport Links**

Every care has been taken with the preparation of these Particulars but complete accuracy cannot be guaranteed. If there is any point, which is of particular importance to you, we will be pleased to check the information for you. These Particulars do not constitute a contract or part of a contract.

All measurements quoted are approximate and plans are for general guidance and are not to scale. The Fixtures, Fittings & Appliances have not been tested and therefore no guarantee can be given that they are in working order. Photographs are reproduced for general information and it cannot be inferred that any item shown is included in the sale.

Company Details - Farrell Heyworth Limited.

Registered Office: Second Floor Office Suite, The Pavillion, Church Street, Lancaster, LA1 1EX

Registered in England No. 3798432

Directors CP Heyworth FNAEA, JF Collins, JR Collins, SW Penny FRICS, JAG Shellcross MNAEA, JA French

EPC E

www.farrellheyworth.co.uk



We are delighted to bring to the market this attractively priced four bedroom semi-detached family home. The property is in a popular residential area of Barrow and sits on a lovely plot.

Internally, the accommodation comprises hallway leading to bay fronted lounge, spacious dining kitchen and utility.

To the first floor are two good sized bedrooms and a family bathroom.

On the second floor are two further bedrooms and a shower room.

Externally are good sized gardens and a driveway.

Tenure: Freehold
Council Tax: Band C

